
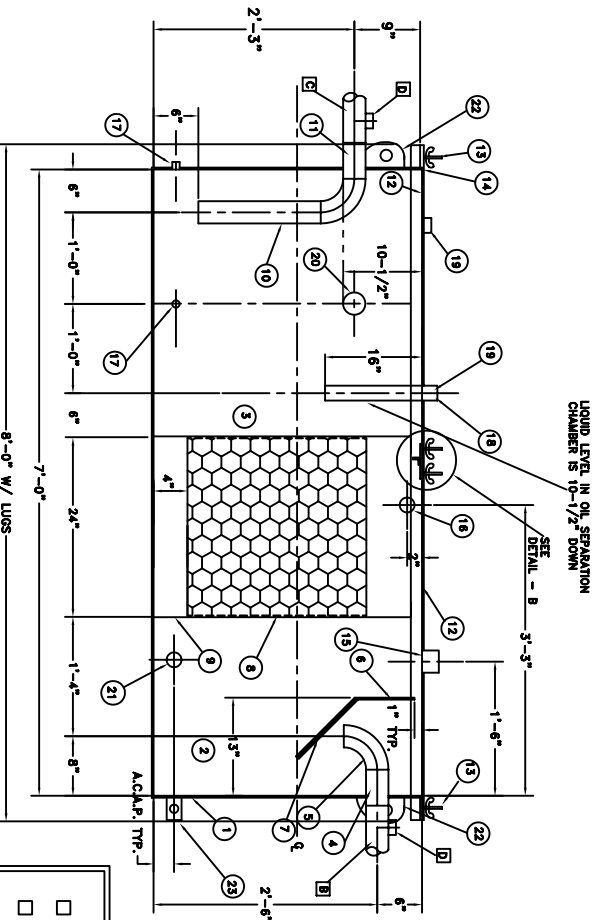
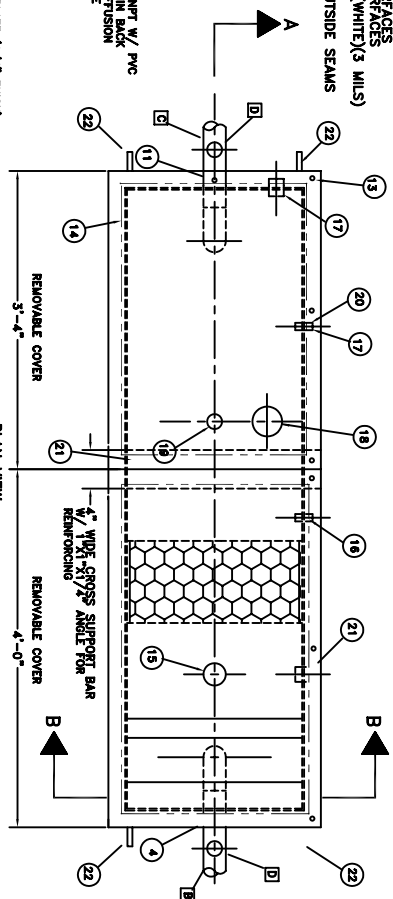
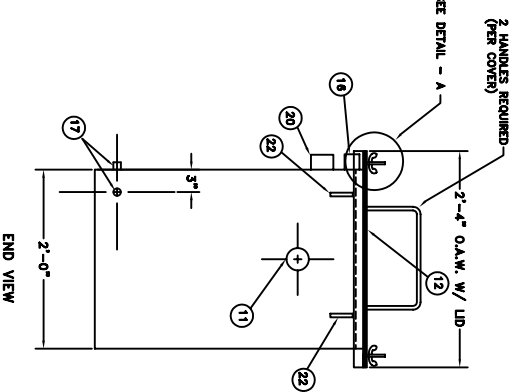



GENERAL SPECIFICATIONS

NO. REQ.: ONE
 MODEL: ARO-15 ABOVEGROUND 300 GALLON OIL WATER SEPARATOR
 TEST: AIR 2.0 PSI
 GALLONS PER MINUTE: 25
 GAUGE: 7 GA.
 TANK WEIGHT: 1,150 LBS. APPROX.
 NOTE: BLAST ALL EXTERIOR SURFACES
 EXTERIOR COATING: EPOXY PRIMER & URETHANE TOPOCOAT(WHITE)(3 MILS)
 INTERIOR - CORROCOATE PW (10-15 MILS)
 CONSTRUCTION: BUTT FIT AND WELD BOTH INSIDE AND OUTSIDE SEAMS
 NOTE: 1. ALL INTERNAL MATERIAL IS 10 GA
 2. ALL FITTINGS MUST BE SHIPPED W/ STEEL PLUGS
 3. LIFTING LUGS DO NOT HAVE REINFORCING FROM LID
 4. EACH REMOVABLE COVER MUST HAVE SEVEN (7) HOLES FOR NUTS AND BOLTS.

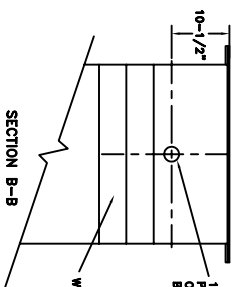

- STANDARD EQUIPMENT**
1. OIL WATER SEPARATOR
 2. SEDIMENT CHAMBER
 3. 3" DIA. W/ 1/2" DIA. HOLES
 4. 3" # 3/8" DIA. ELBOW PIPING
 5. 3" # 1/2" DIA. ELBOW PIPING
 12. (1) PIECE COVER (10 GA)
 13. NUTS & BOLTS W/ LARGE WING NUTS
 14. (1) PIECE COVER (10 GA)

- CONTRACTOR FURNISHED EQUIPMENT**
- A. 2" # VENT PIPING-NOT SHOWN
 - B. INLET PIPING AND FITTINGS
 - C. OUTLET PIPING AND FITTINGS
 - D. 2" # TEE

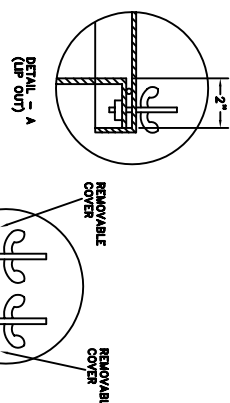

OTHER OPTIONS AVAILABLE

- UPGRADE TO DOUBLE WALL TANK
- 10 PPM PERFORMANCE (IN LIEU OF 15 PPM).
- ADD SLUDGE HOPPER

ARO-POWER
 UNITED FUELER, INC.
 103 SMITHTOWN BLVD
 SMITHTOWN, NY 11787

DRAWING TITLE
 ARO-POWER 300 GAL
 ABOVEGROUND SINGLE
 WALL RECTANGULAR
 OIL-WATER SEPARATOR

REV	DATE	BY	REVISION DESCRIPTION

CONSTRUCTION APPROVAL

DATE: _____

SIGNATURE: _____

SCALE: NTS

DWG NO.: 971211A

SHEET: 1 OF 1

DATE: 1/6/97

ALL RIGHTS RESERVED. THIS DRAWING
 IS THE PROPERTY OF UNITED FUELER, INC.
 REPRODUCED IN ANY FORM WITHOUT
 WRITTEN PERMISSION OF ARO-POWER
 UNITED FUELER, INC.